



2 TANK SEQUENTIAL FILTER W/ SEPARATE SOURCE FOR BACKWASH & RINSE (51-10 STAGER)

**2 TANK SEQUENTIAL FILTER
SEPARATE SOURCE FOR BACKWASH & RINSE SUPPLY**

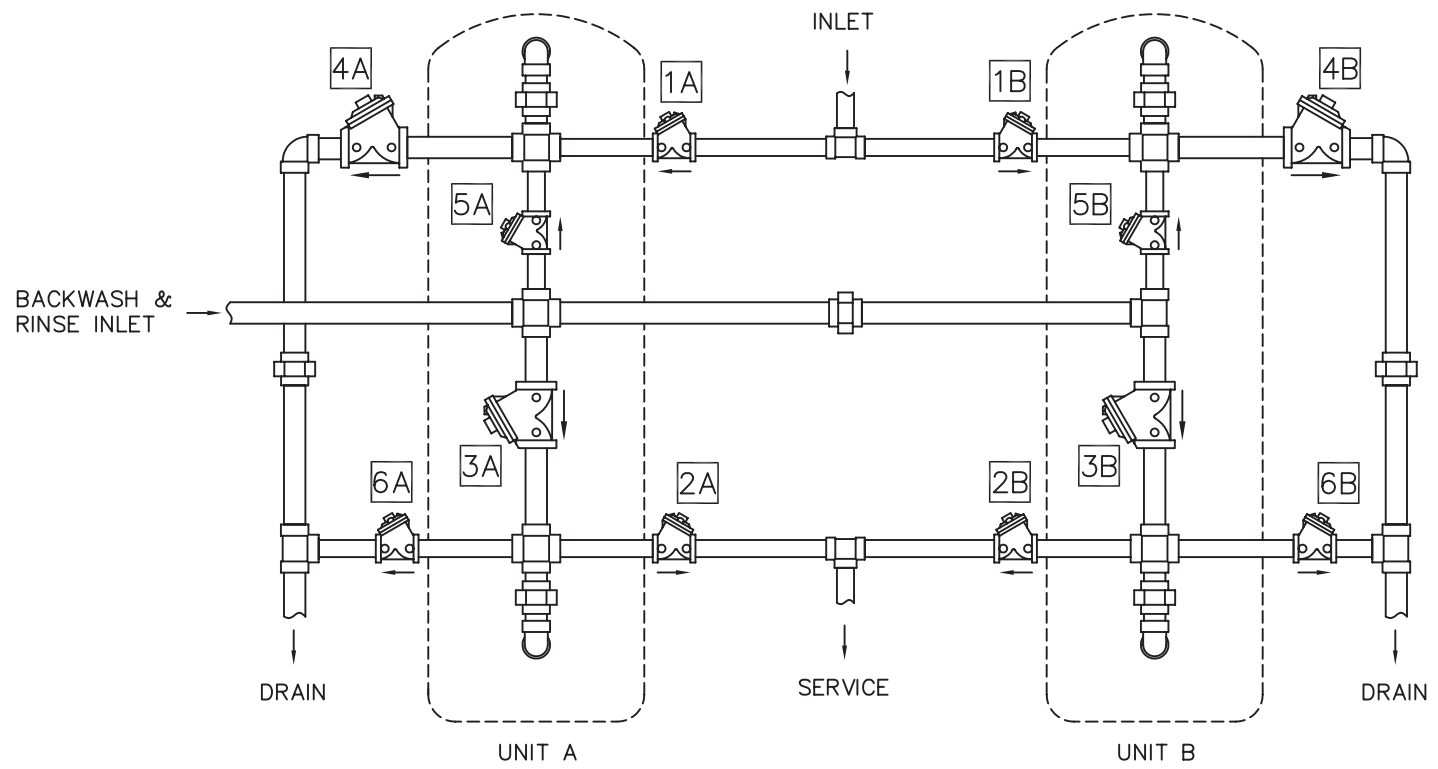

- NOTE:
1. ALL OTHER PORTS PRESSURIZED.
 2. ALL VALVES NORMALLY OPEN, PRESSURE TO CLOSE.
 3. DRAIN LINE FLOW CONTROLLER NOT SHOWN.

NOTCH	POS.	FUNCTION	PORTS VENTED (NOTE 1)	VALVES OPEN
A	0	SERVICE	2,6	1A,2A,1B,2B
B				
C	1	BACKWASH UNIT A	6,7	1B,2B,3A,4A
D	2	RINSE UNIT A	6,8	1B,2B,5A,6A
E				
F				
G	3	BACKWASH UNIT B	2,3	1A,2A,3B,4B
H	4	RINSE UNIT B	2,4	1A,2A,5B,6B

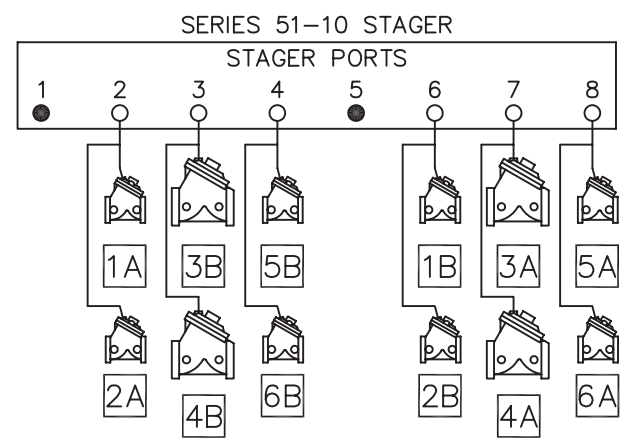

PRINTED IN U.S.A.

B	VALVE 5B WAS CALLED 1B	NONE	MSM	23NOV04	
REV	DESCRIPTION	ECO	DWN	DATE	APVD
		20580 Enterprise Avenue Brookfield, WI 53045 888.784.9065 www.Pentairwatertreatment.com			
2 TANK SEQUENTIAL FILTER WITH SEPARATE SOURCE FOR BACKWASH & RINSE					
SCALE	DRAWN	DATE	DWG. NO.		
N/A	JWB	31JUL01	1078283		