


3 TANK SEQUENTIAL FILTER (58-03)

3 TANK SEQUENTIAL FILTER

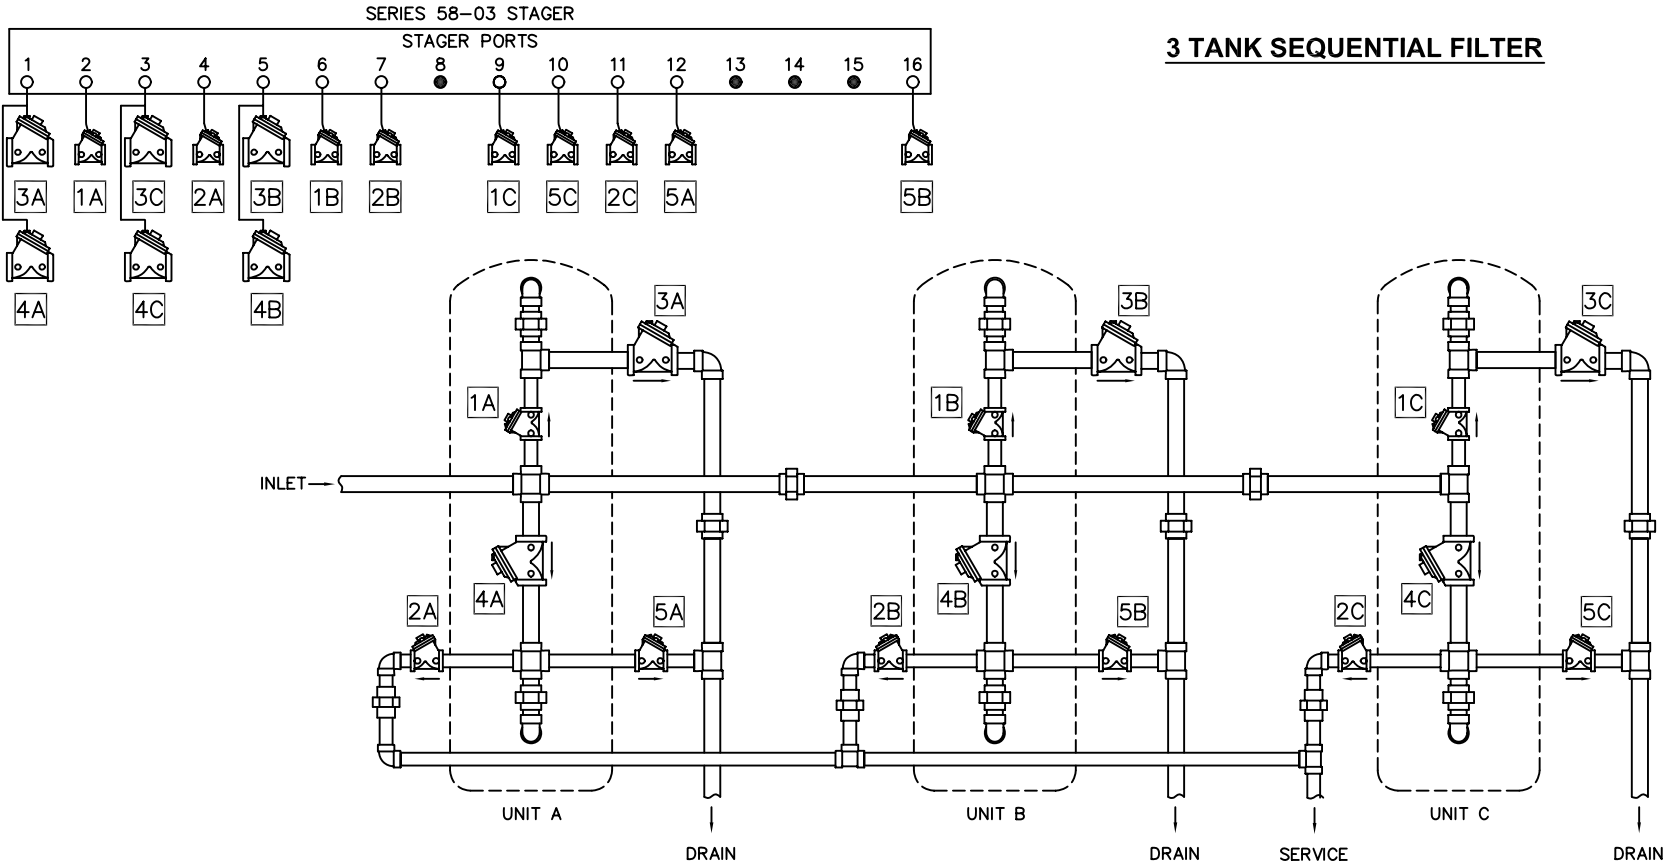

NOTE:

1. ALL OTHER PORTS PRESSURIZED.
2. ALL VALVES NORMALLY OPEN, PRESSURE TO CLOSE.
3. DRAIN LINE FLOW CONTROLLER NOT SHOWN.

PRINTED IN U.S.A.

NOTCH	POS.	FUNCTION	PORTS VENTED (NOTE 1)	VALVES OPEN	NOTCH	POS.	FUNCTION	PORTS VENTED (NOTE 1)	VALVES OPEN
A	0	SERVICE	2,4,6,7,9,11	1A,2A,1B,2B,1C,2C	J				
B					K				
C	1	BACKWASH UNIT A	1,6,7,9,11	3A,4A,1B,2B,1C,2C	L	5	BACKWASH UNIT C	2,3,4,6,7	1A,2A,1B,2B,3C,4C
D	2	RINSE UNIT A	2,6,7,9,11,12	1A,5A,1B,2B,1C,2C	M	6	RINSE UNIT C	2,4,6,7,9,10	1A,2A,1B,2B,1C,5C
E					N				
F					P				
G	3	BACKWASH UNIT B	2,4,5,9,11	1A,2A,3B,4B,1C,2C	Q				
H	4	RINSE UNIT B	2,4,6,9,11,16	1A,2A,1B,5B,1C,2C	R				

B	MOVED SVC OUTLET	NONE	MSM	17JAN03
REV	DESCRIPTION	ECO	DWN	DATE APVD
		20580 Enterprise Avenue Brookfield, WI 53045 888.784.9065 www.Pentairwatertreatment.com		
		3 TANK SEQUENTIAL FILTER		
SCALE	DRAWN	DATE	DWG. NO.	
N/A	JWB	31JUL01	1078288	